


This document is purely informative and for marketing purposes only. It does not form part of any offer or contract between any of the parties in any way. All the information contained in this document is known to be accurate at time of production but is subject to change without prior notice. Any questions that may arise in the interpretation of these plans (sizes, heights, sections etc.) can be clarified by contacting the developer. Depictions of furniture and kitchens have been included for guidance and decorative purposes only.


Este documento es meramente informativo y solo tiene fines comerciales. No forma parte de ninguna oferta o contrato entre ninguna de las partes de ninguna manera. Se sabe que toda la información contenida en este documento es precisa en el momento de la producción, pero está sujeta a cambios sin previo aviso. Cualquier duda que pueda surgir en la interpretación de estos planos (tamaños, alturas, secciones, etc.) se puede aclarar contactando con el desarrollador. Se han incluido representaciones de muebles y cocinas solo con fines orientativos y decorativos.

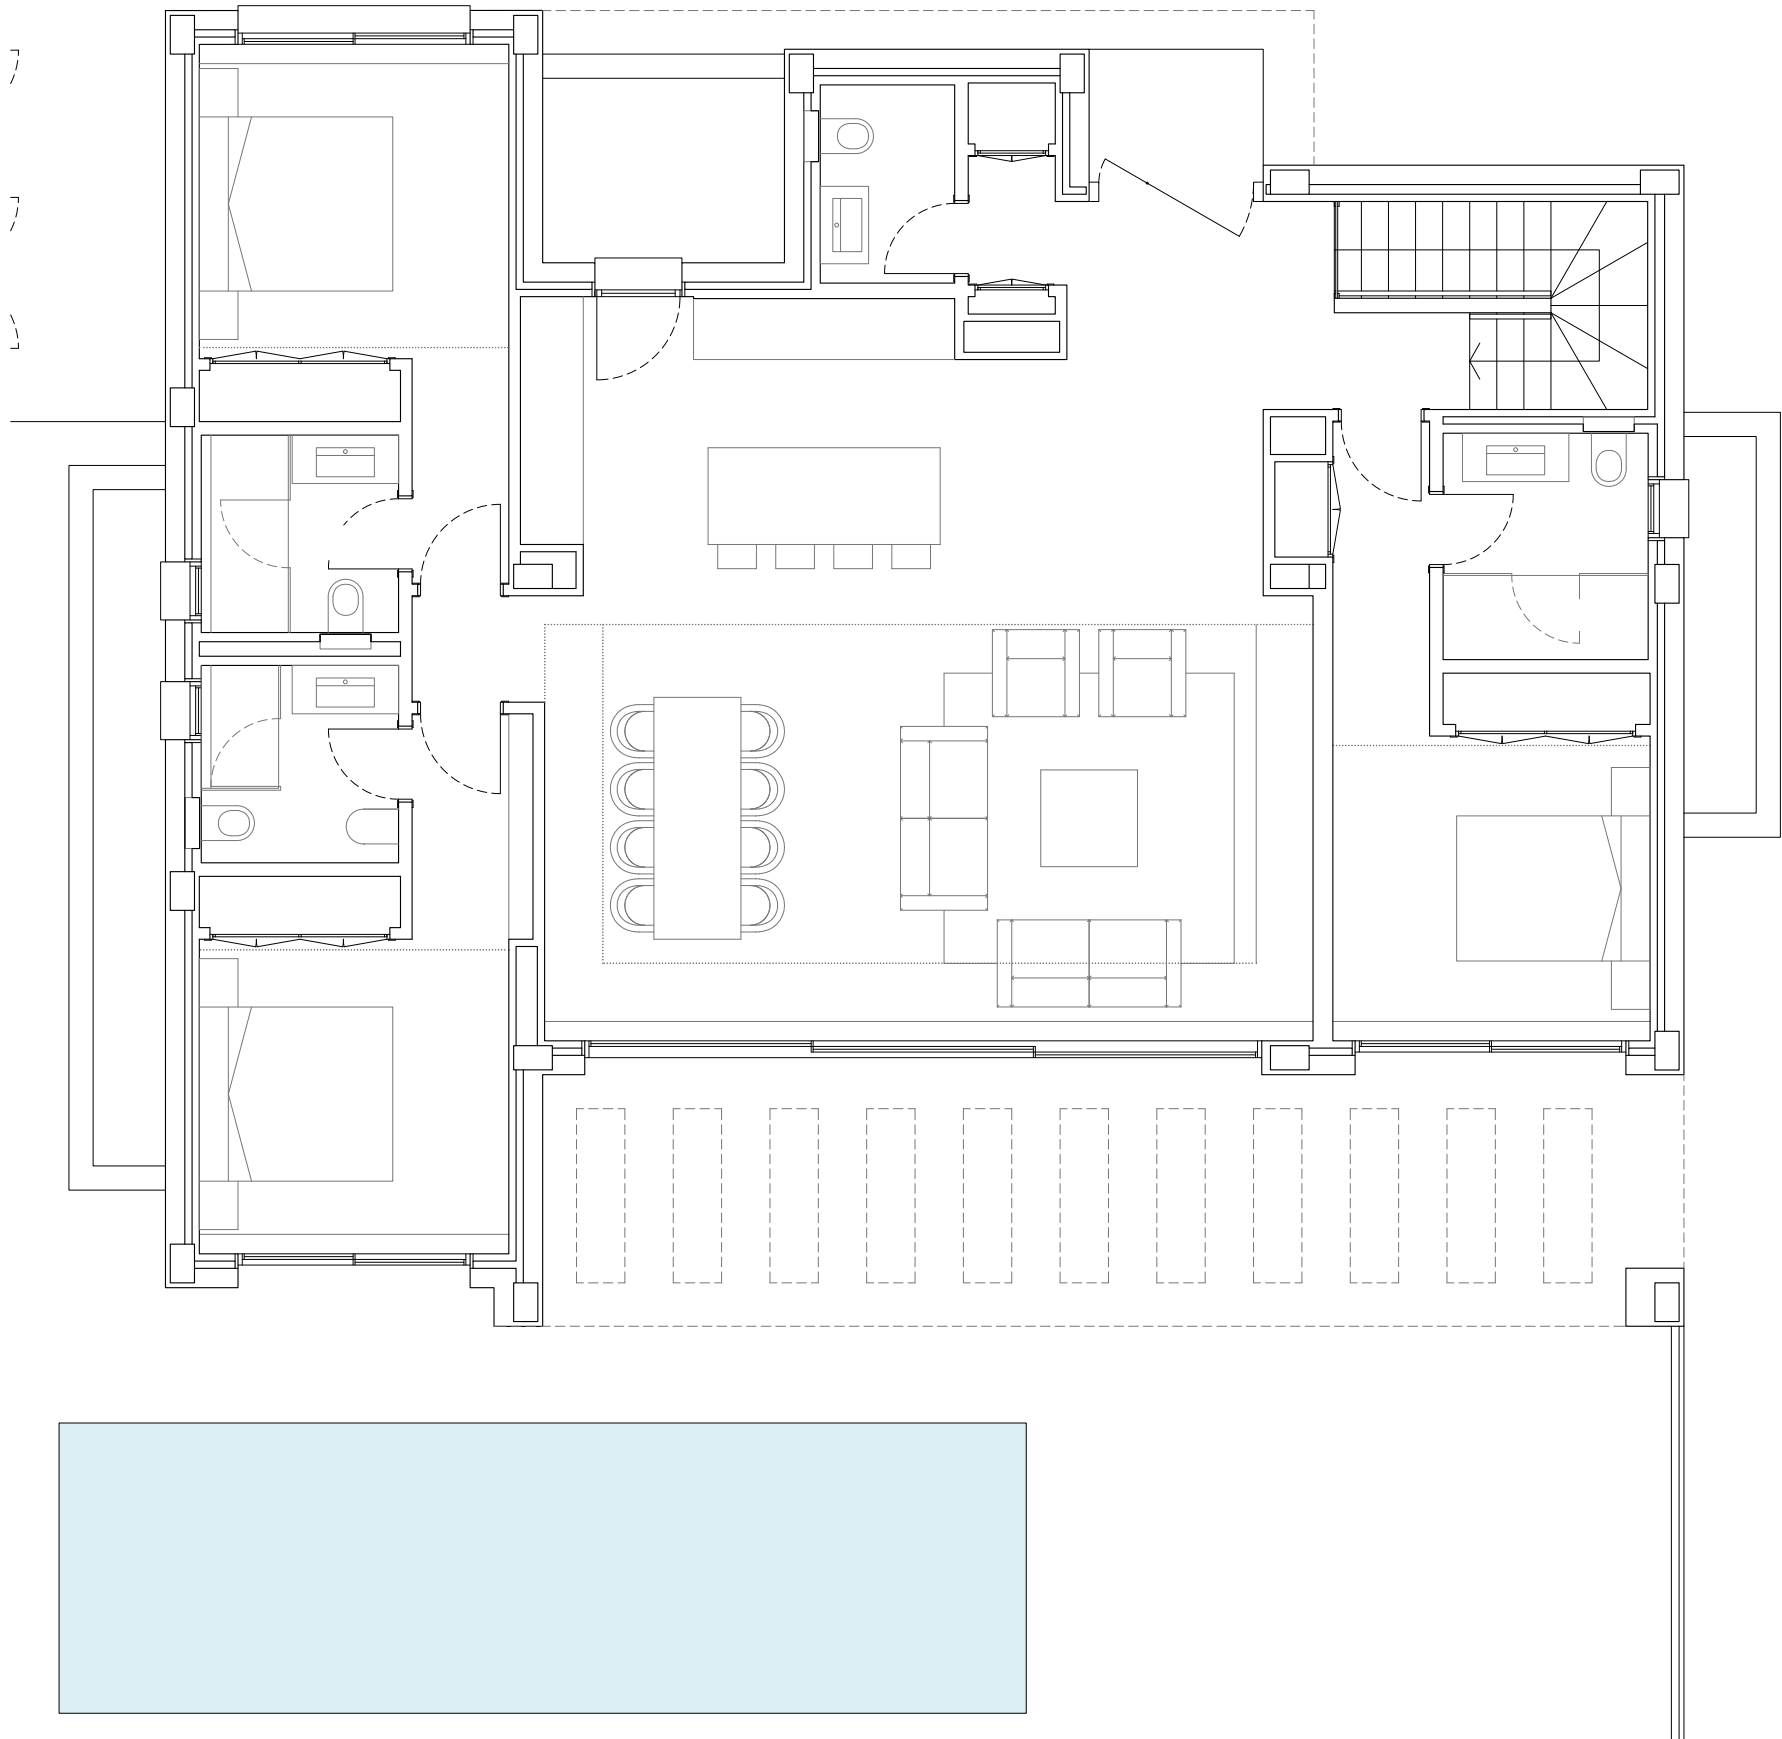

GROUND FLOOR

VILLA LAVANDA SIM
3 BEDROOMS


LA FINCA
de
J A S M I N E

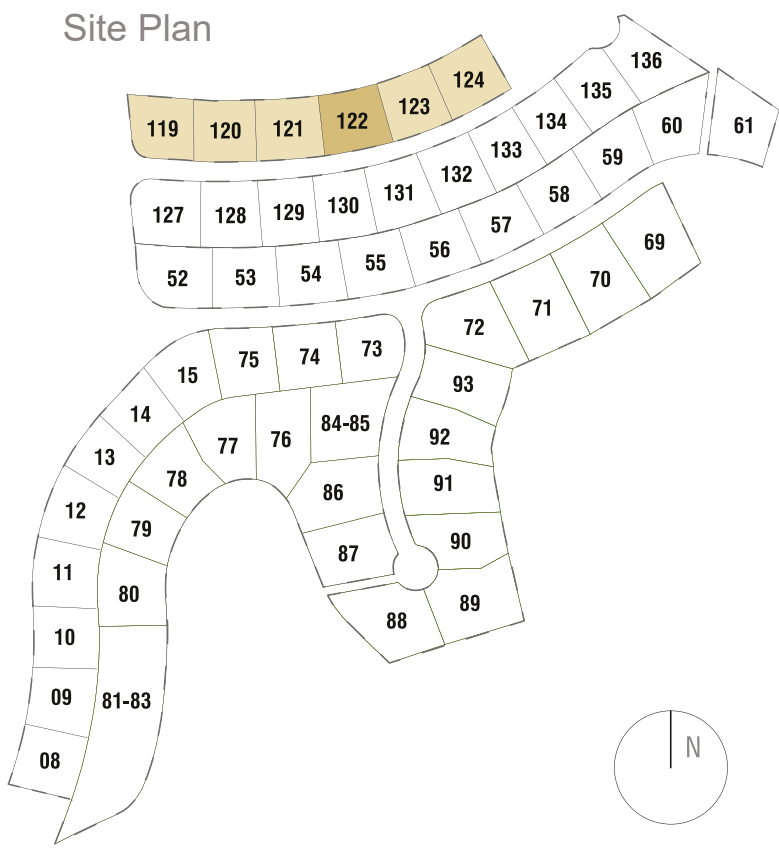

Lavanda SIM | 3 bedrooms Plot 122

This document is purely informative and for marketing purposes only. It does not form part of any offer or contract between any of the parties in any way. All the information contained in this document is known to be accurate at time of production but is subject to change without prior notice. Any questions that may arise in the interpretation of these plans (sizes, heights, sections etc.) can be clarified by contacting the developer. Depictions of furniture and kitchens have been included for guidance and decorative purposes only.

Este documento es meramente informativo y solo tiene fines comerciales. No forma parte de ninguna oferta o contrato entre ninguna de las partes de ninguna manera. Se sabe que toda la información contenida en este documento es precisa en el momento de la producción, pero está sujeta a cambios sin previo aviso. Cualquier duda que pueda surgir en la interpretación de estos planos (tamaños, alturas, secciones, etc.) se puede aclarar contactando con el desarrollador. Se han incluido representaciones de muebles y cocinas solo con fines orientativos y decorativos.

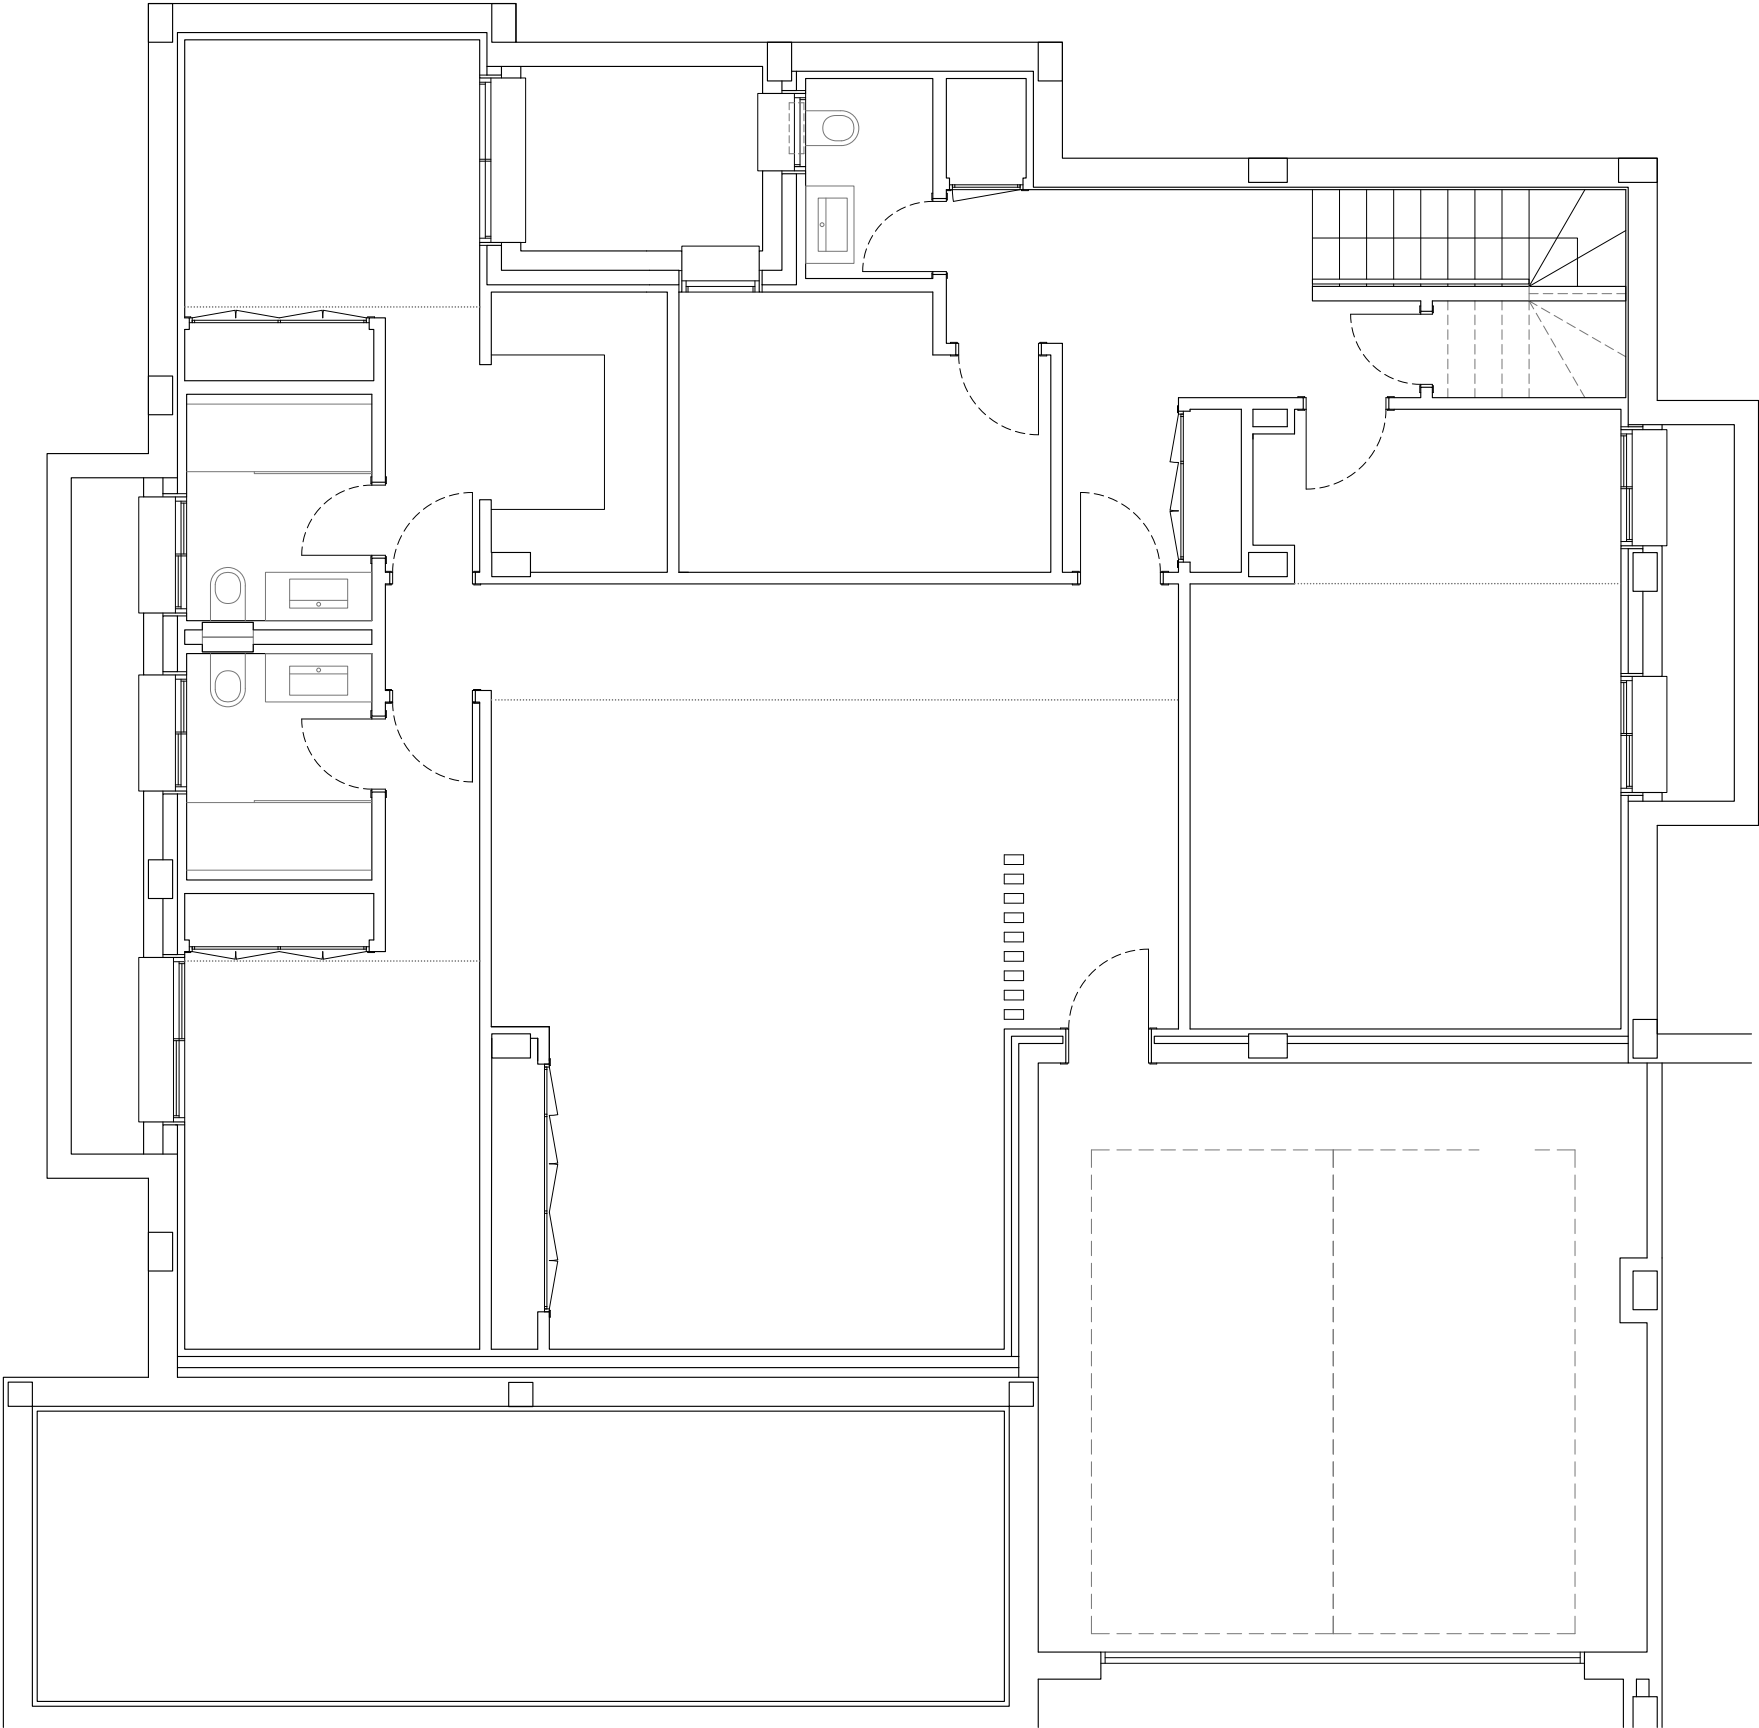


BASEMENT

VILLA LAVANDA SIM
3 BEDROOMS

LA FINCA
de
J A S M I N E



Site Plan

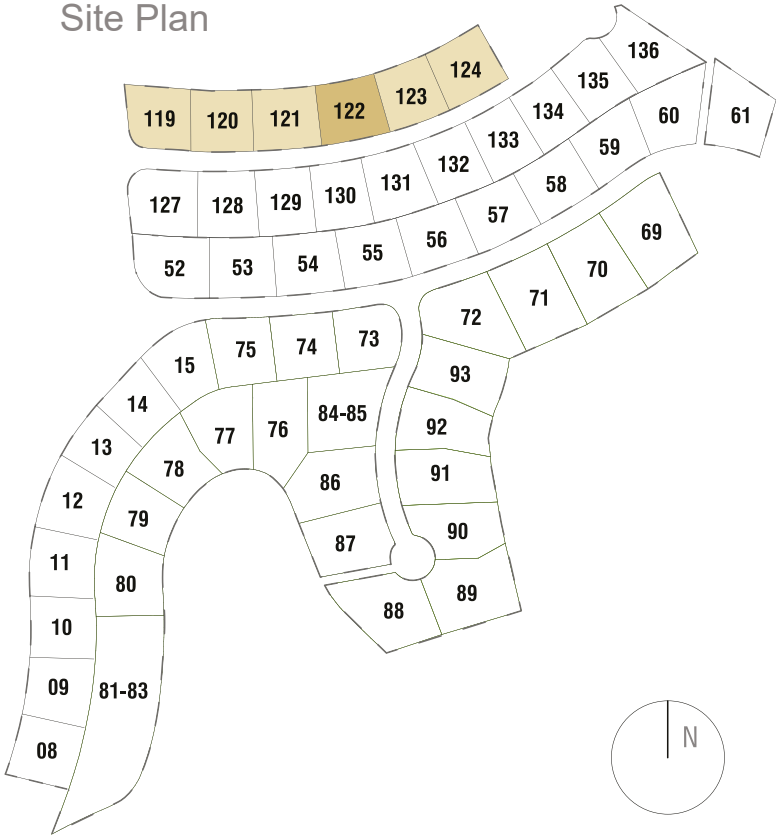

Lavanda SIM | 3 bedrooms Plot 122